




Section A-A

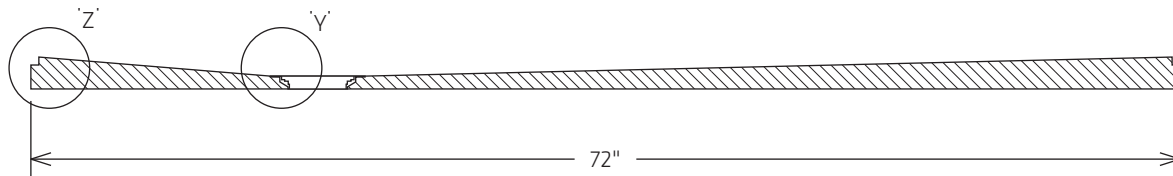

Detail 'Z'
5x

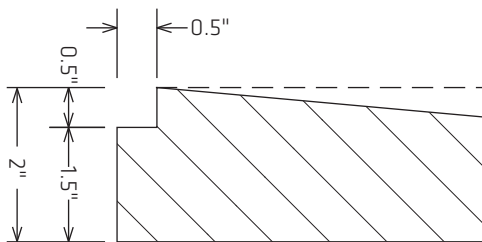

Detail 'Y'
5x

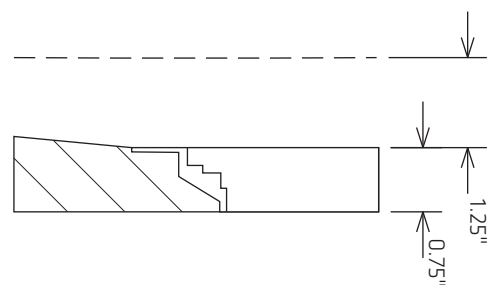

1" 10"

HYDRO-BLOK®

The BETTER Shower System

www.hydroblok.com

HYDROBLOK Grand International Inc.
701 S Carson St, Suite 200
Carson City, NV 89701
Tel: 1-844-588-9559

SKU

HBSP36720D

Description

36" x 72" SHOWER PAN - OFFSET DRAIN

Date July 1, 2020

Revision 2020.1

Scale 1:12

Drawing Number

Drawn by: CC

Approved by: PC

Usage Distribution

1 of 1